

ALL DIMENSIONS TO BE VERIFIED PRIOR TO CONSTRUCTION

The undersigned has reviewed and take responsibility for these drawings and meets the requirements to be a designer.



Nicholas Nobel BCIN: 100825
Altus Home Design BCIN: 201645



DESIGN LOADS CRITERIA:

This construction drawing has been designed with the following specified loads.

	Live Load	Dead Load	Total Load
Roof Load	2.8 kPa	0.7 kPa	3.5 kPa
Floor Load	1.9 kPa	0.95 kPa	2.85 kPa
Deck load	1.9 kPa	0.7 kPa	2.6 kPa

Specified Snow Load Used 1.665 kPa $S = 0.55 \times 2.3 + 0.4 S = 1.665$

Minimum Allowable Soil Bearing Capacity to 75 kPa (10.9 P.S.I.)



Gara Farm Buildings Inc.
8633 Side Rd. 25
Belwood, ON
N0B 1J0


Drawn by: Tom Lodder

Johanna Magee
68 Water Street
Grand Valley, ON
House Addition


The undersigned has reviewed and take responsibility for these drawings and meets the requirements to be a designer.



Nicholas Nobel BCIN: 100825
Altus Home Design BCIN: 201645

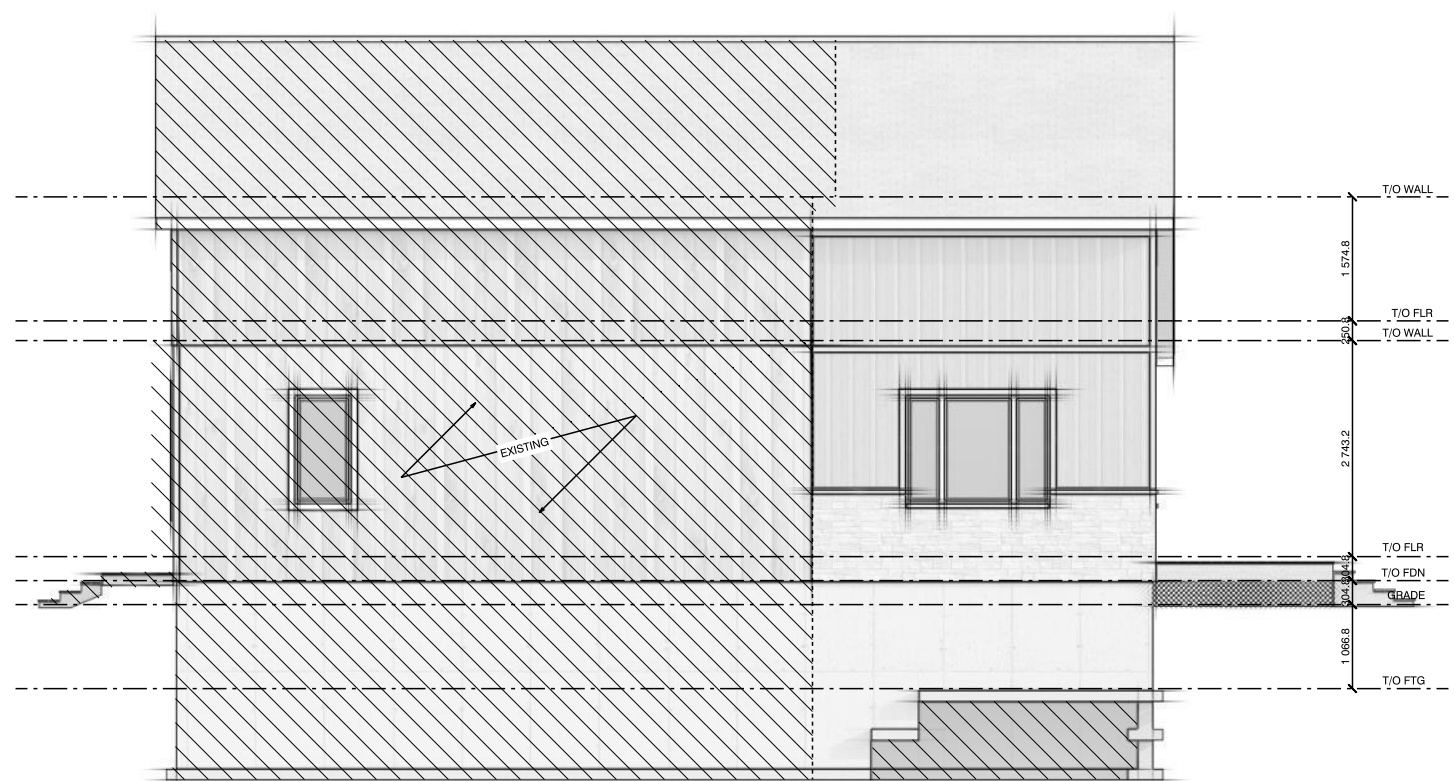


NORTH ELEVATION
SCALE: 1:96

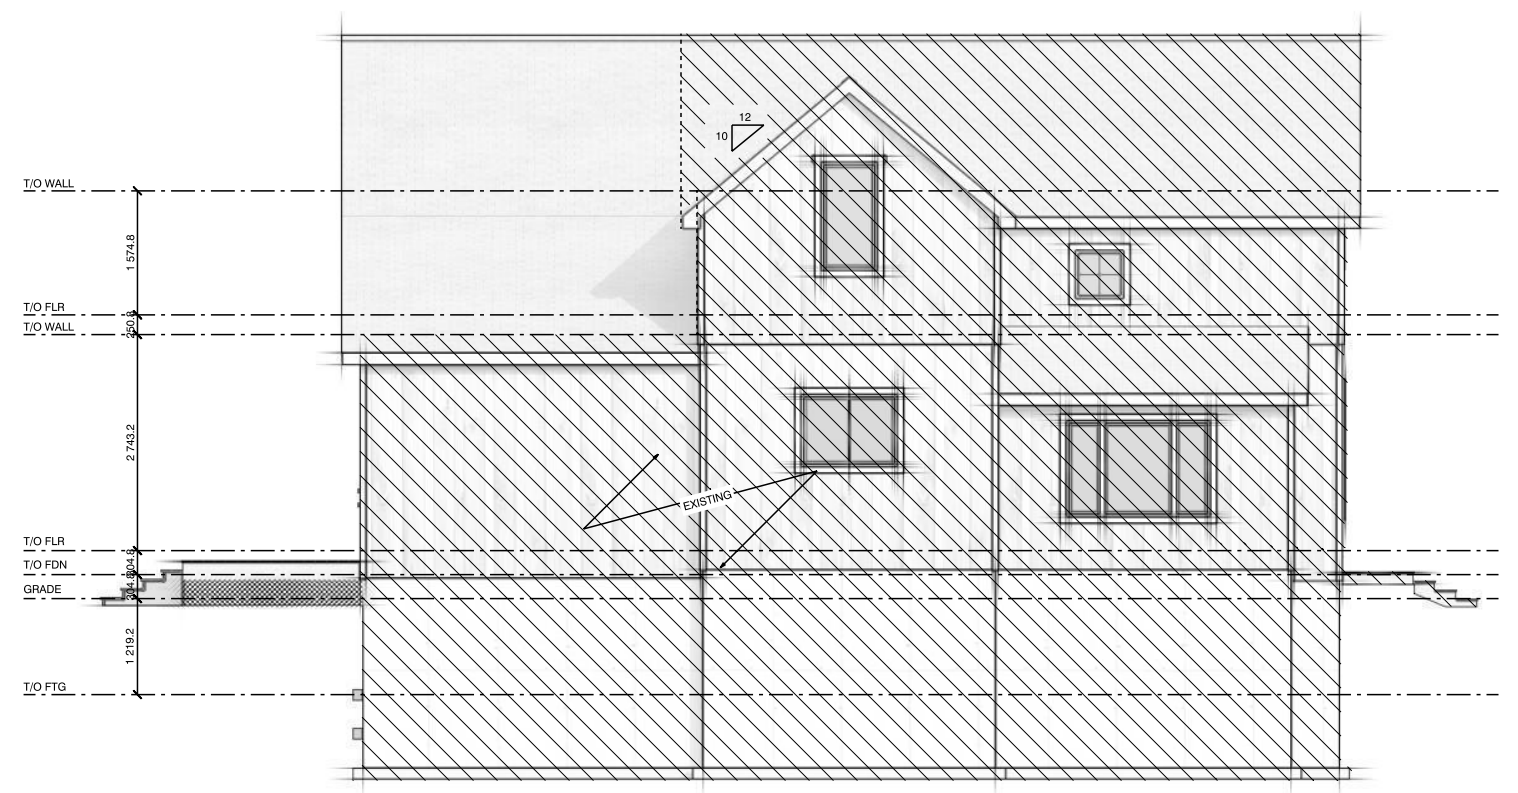


SOUTH ELEVATION
SCALE: 1:96

TL

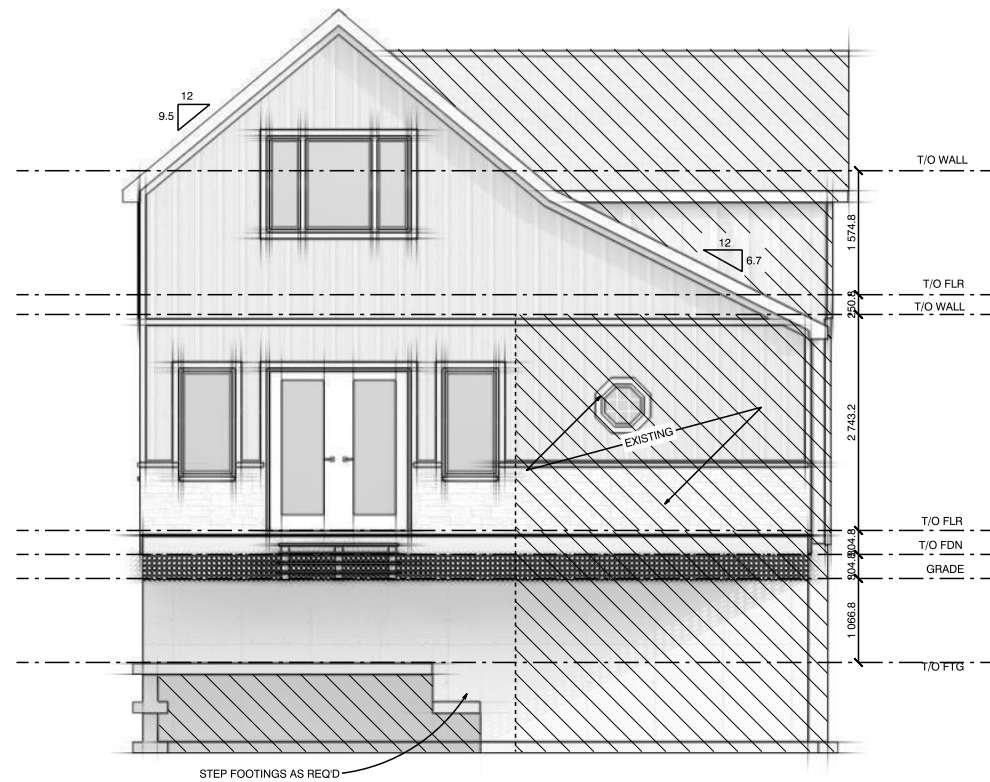

WEST ELEVATION
SCALE: 1:96

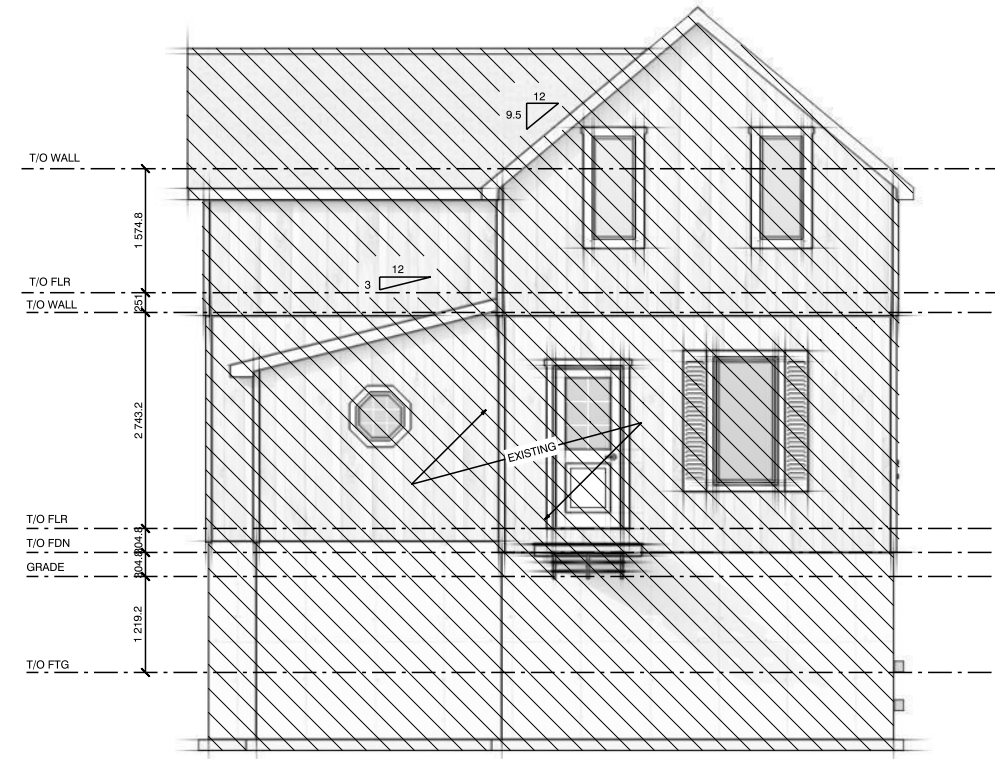

EAST ELEVATION
SCALE: 1:96

TL

The undersigned has reviewed and take responsibility for these drawings and meets the requirements to be a designer.

Nicholas Nobel BCIN: 100825
Altus Home Design BCIN: 201645