



# Town of Grand Valley

5 Main Street North, Grand Valley, ON

PROJECT CONTACT  
Contact: Richard McDougall  
Phone: (780) 440-2750  
Email: richard.mcdougall@accentenvironments.com  
Website: CDIspace.ca

PROJECT: 20319  
DATE: 4/1/2025


## SHEET LIST

- A0.0 COVER SHEET
- A1.0 FURNITURE PLAN
- A1.1 VIEW 1

Disclaimer: Final Products may not be Exactly as Shown in 3D Renderings

This document is copyright and shall not be used, altered, shared or reproduced without written consent. Do not scale drawings.  
This document is confidential and may contain private information intended for us by authorized personnel only.  
All sub-contractors shall verify all site dimensions, all drawings, details and specifications, and report any discrepancies to the Interior Designer in writing before proceeding with any work.

© Spaces Inc (All rights reserved)

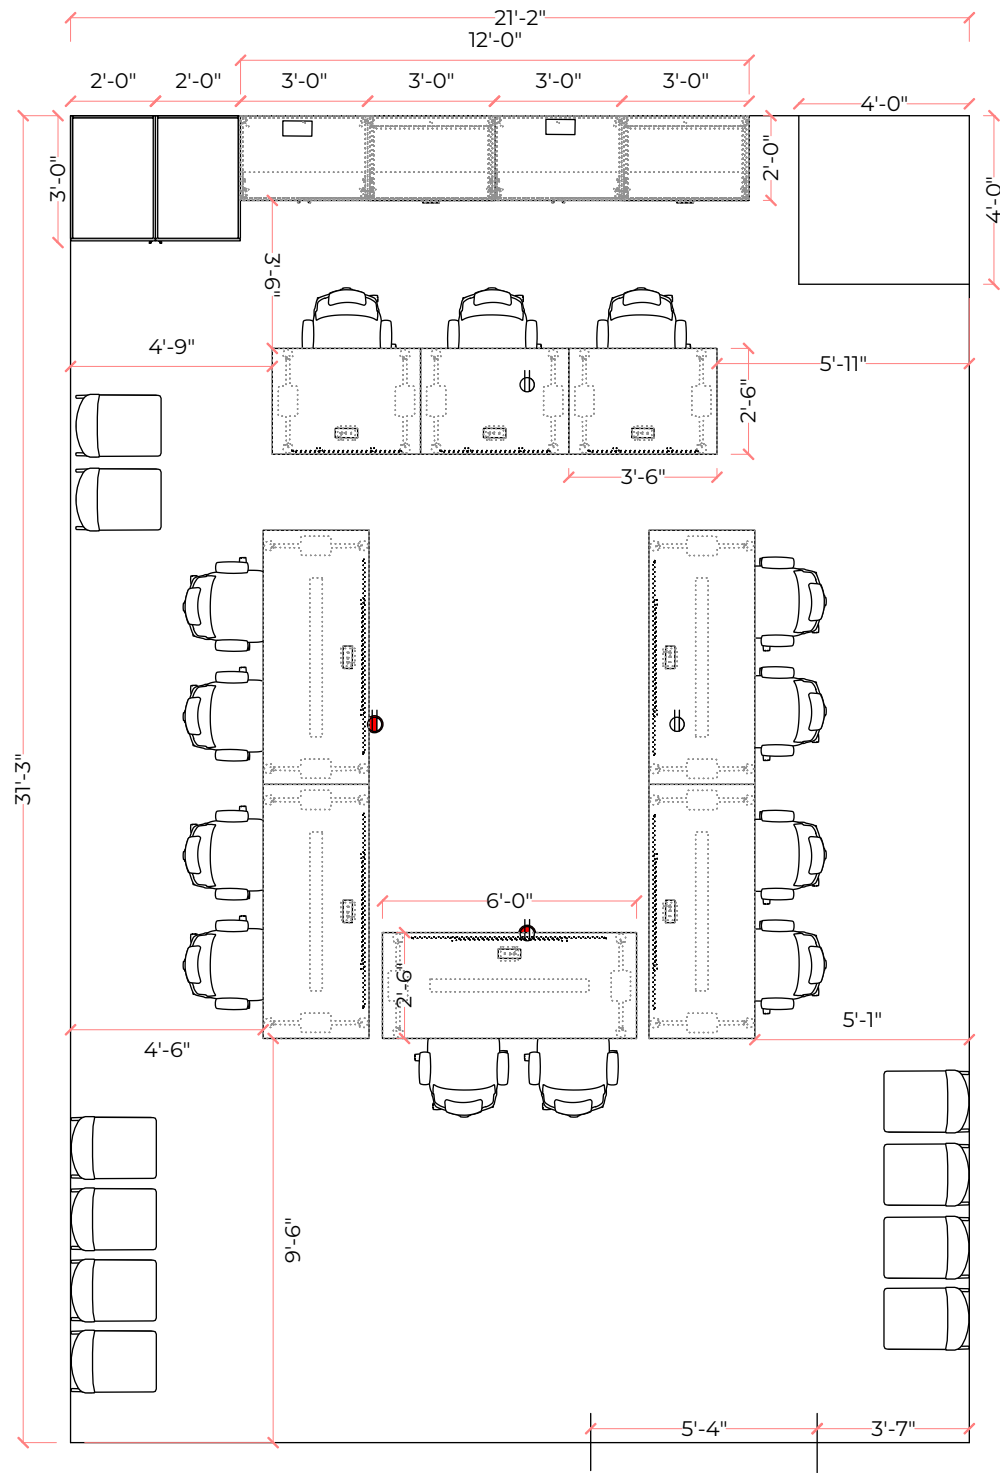

● - POWER



Disclaimer: Final Products may not be Exactly as Shown in 3D



This document is copyright and shall not be used, altered, shared or reproduced without written consent from CDI.  
Do not scale drawings. All sub-contractors shall verify all site dimensions, all drawings, details and specifications, and report any discrepancies to the Interior Designer in writing before proceeding with any work.  
© Spaces Inc. (All rights reserved)


# Town of Grand Valley

5 Main Street North, Grand Valley, ON

PROJECT: 20319  
DRAWN BY: EO  
SCALE: AS NOTED  
DATE: 4/2/2025

FURNITURE PLAN

## A1.0

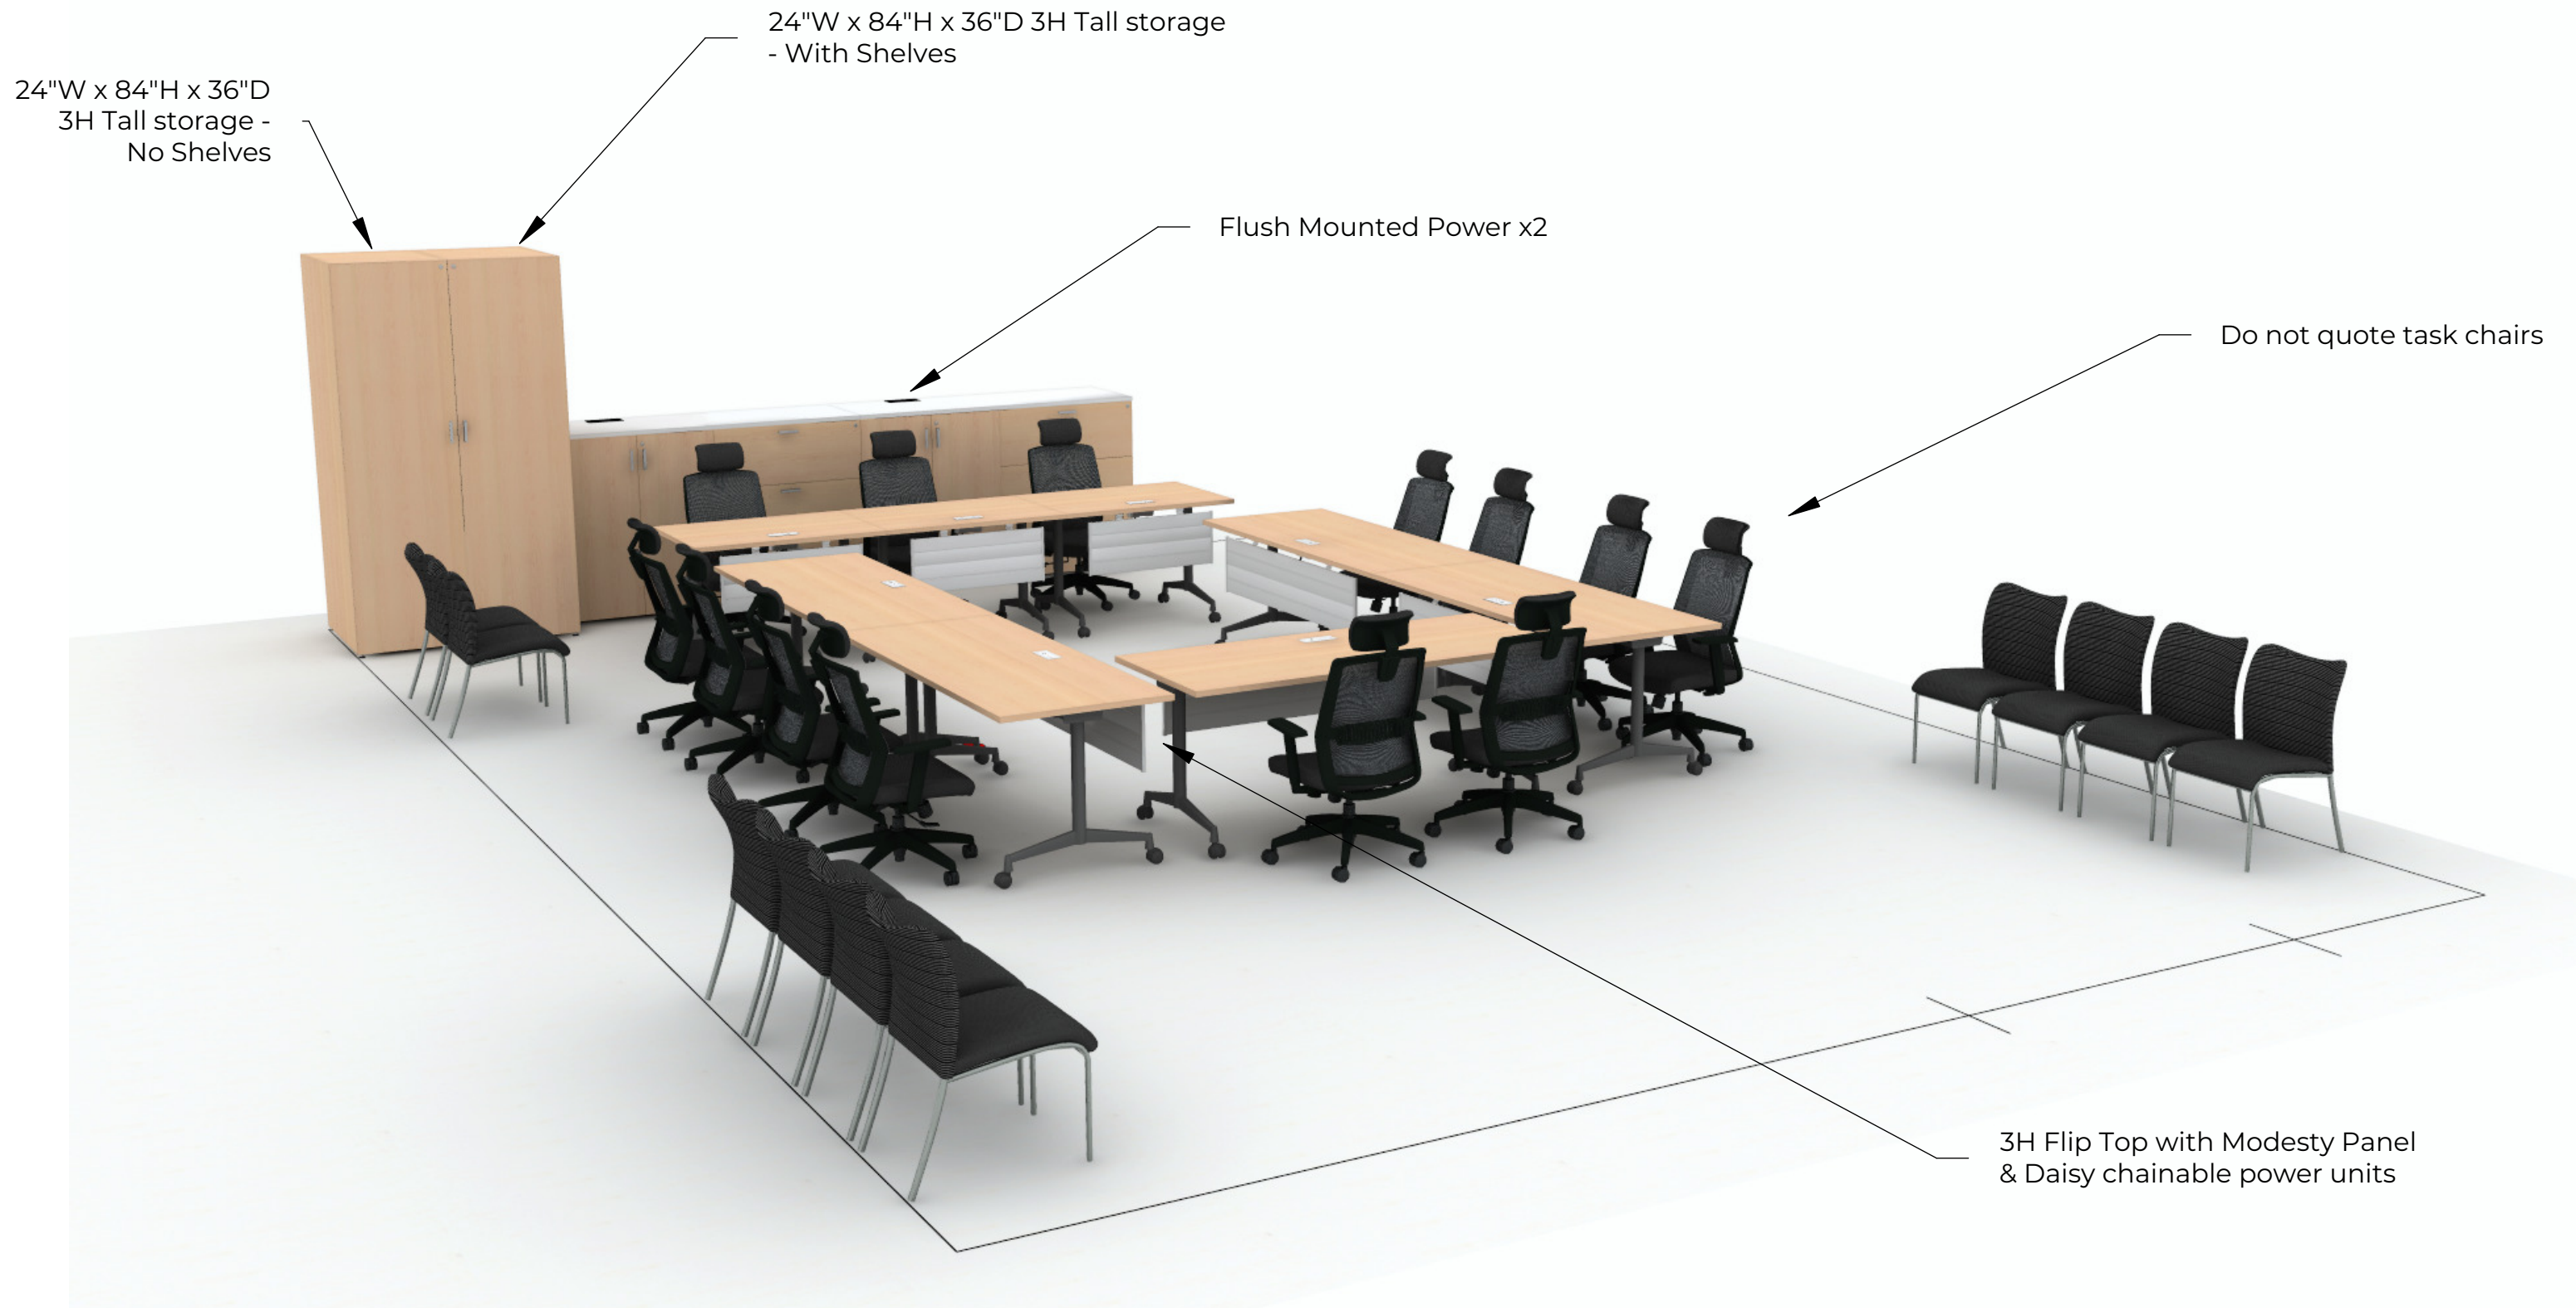

Disclaimer: Final Products may not be Exactly as Shown in 3D



This document is copyright and shall not be used, altered, shared or reproduced without written consent from CDI.  
 Do not scale drawings. All sub-contractors shall verify all site dimensions, all drawings, details and specifications, and report any discrepancies to the Interior Designer in writing before proceeding with any work.  
 © Spaces Inc. (All rights reserved)

# Town of Grand Valley

5 Main Street North, Grand Valley, ON

PROJECT: 20319  
 DRAWN BY: EO  
 SCALE: AS NOTED  
 DATE: 4/2/2025

VIEW 1

A1.1